


P:\GBIPDES\04 Oxford CC\220010-220120 - Combined Safety Schemes 2016-17\220100 - Drayton Road - Sutton Wick Lane Jcn07 Drawings\05 Working Drgs\220100-DET-100-001 TTRO PLAN.dwg

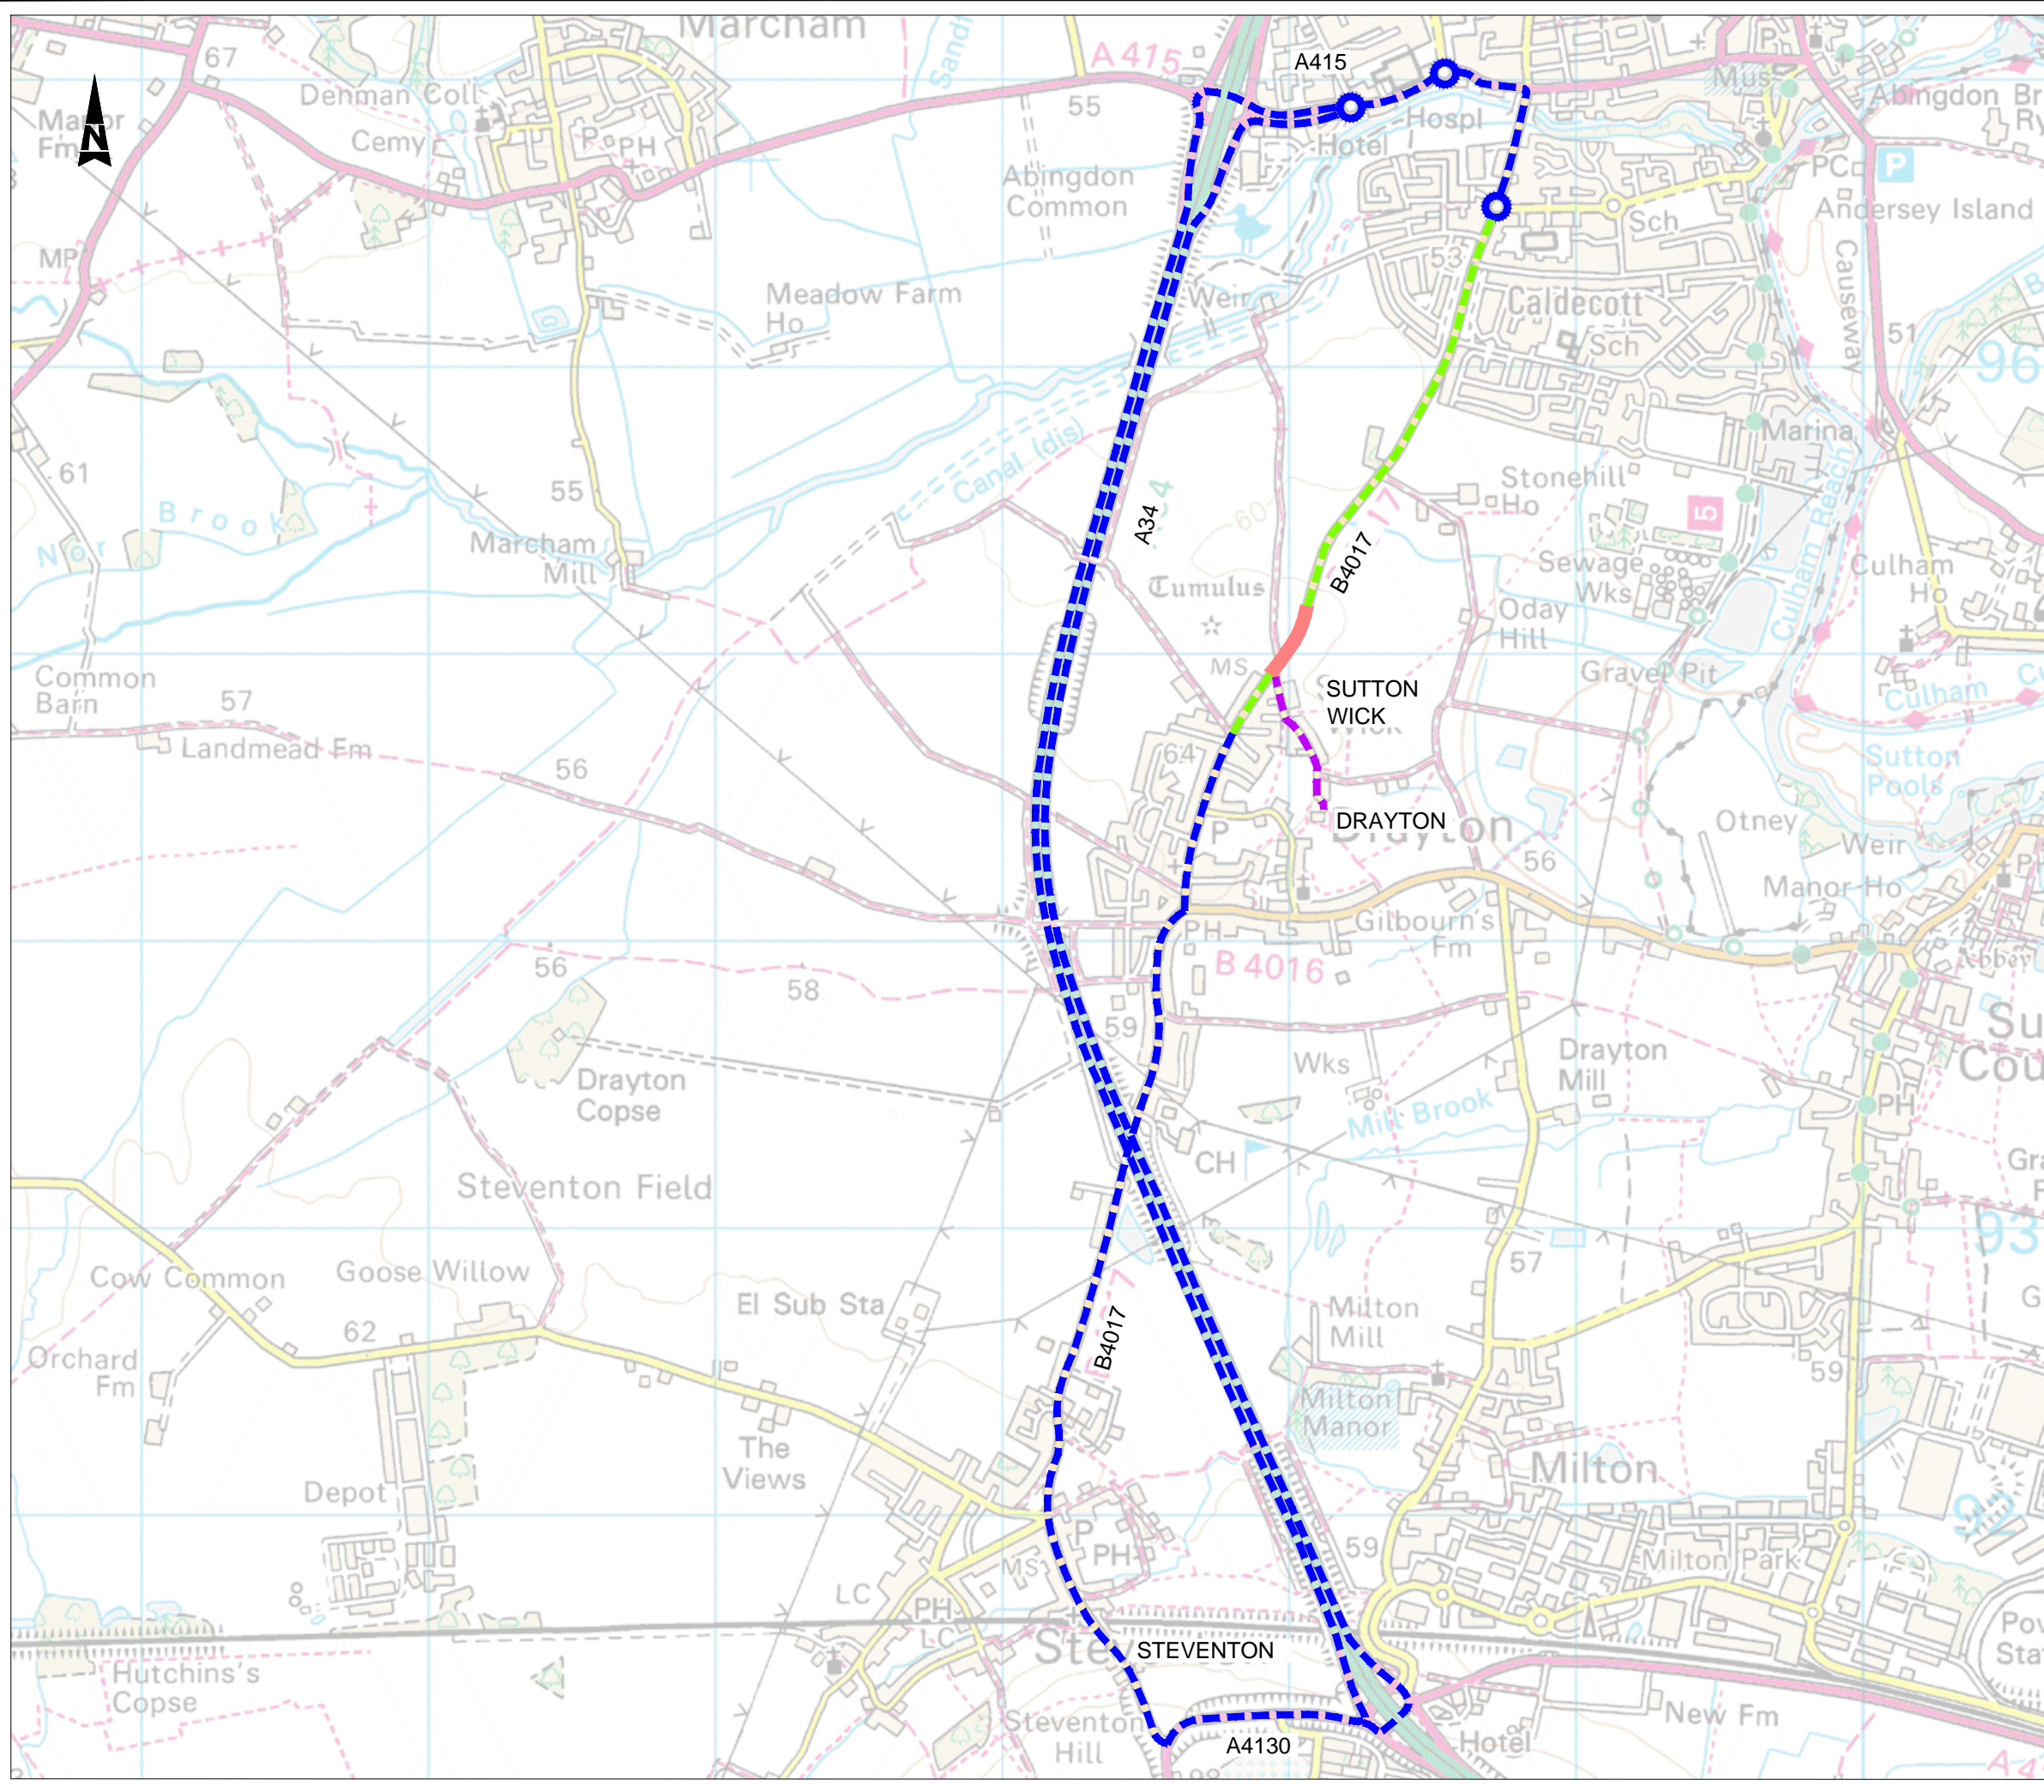

Drawing No. 220100/DET/100/001 Revision 0

- Key:**
- Road closure - restricted access only to be agreed with supervisor
 - - - Diversion
 - - - Restricted access during works period
 - - - Access only

- Notes**
1. Pedestrian and vehicular access to residential properties and public rights of way to be maintained at all times.
 2. All works are to be undertaken during day time working hours, as such all traffic restrictions will only be required during these times.
 3. All traffic management works are to be carried out in accordance with TSM chapter 8 guidelines.
 4. Vehicular access to properties is to be managed by gatemen. Gatemen should be provided at all road closure points.

Reproduced from the Ordnance Survey mapping with the permission of the Controller of Her Majesty's Stationery Office © Crown Copyright. Unauthorised reproduction infringes Crown Copyright, and may lead to prosecution or civil proceedings. Oxfordshire County Council Licence No LA076805

Rev.	Date	Purpose of revision	Drawn	Checked	Approved



Mark Kemp
 Deputy Director - Commercial
 Environment and Economy
 Oxfordshire County Council
 Speedwell House
 Speedwell Street
 Oxford
 OX1 1NE
 Tel: (01865) 815700
 Fax: (01865) 241577

Project title
COMBINED SAFETY SCHEMES 2016/2017

Drawing title
**B4017 DRAYTON ROAD/
 SUTTON WICK JUNCTION**
TTRO PLAN

Drawing Status: DETAILED DESIGN

Scale @ A3	Drawn by	Checked by	Approved by
NTS	NT	JS	ARPT
	Date drawn 21/03/16	Date checked 13/04/16	Date approved 13/04/16

Oxfordshire Project No. & File Ref
220100
 Drawing No. 220100/DET/100/001 Revision 0